
## Area Certification: PLANIT Measuring hereby certifies the **Total Rentable Area** of this premises to be **1,148 square feet**. The Premises have been measured on-site and area calculated according to ANSI/BOMA Z65.2-2012 - Method A. Michael Laurie, P.Eng President ELEC. PANELS

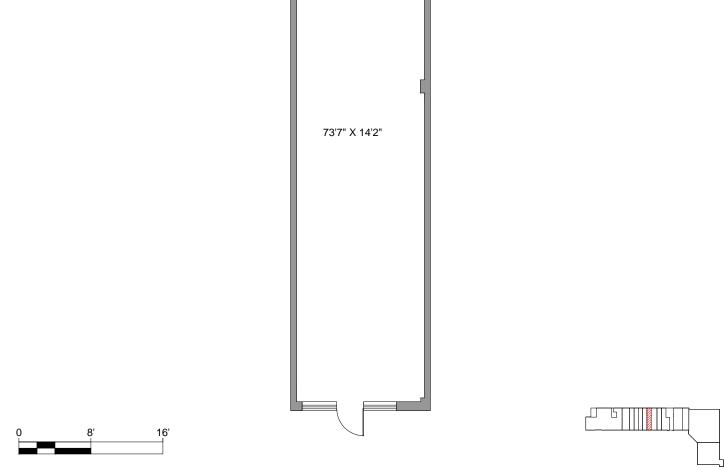

ADDRESS:	108 RIVERSTONE RIDGE		LOCATION PLAN:			DRAWING DATE:	DATE MEASURED:
	FORT MCMURRAY, AB	1,127 SQ.FT.				September 22, 2014	June 11, 2014
DRAWING TITLE:		RENTABLE AREA:	ш		الا <del></del>	SCALE:	
	UNIT A9 FLOOR PLAN		[ <u>S</u>	777777777777777777777777777777777777777	R N	3/32" = 1'-	
		1,148 SQ.FT.	K	*//////////////////////////////////////	111	DRAWN BY: CHKD BY	:     \
PREPARED FOR: STONEY CREEK VILLAGE DEVELOPMENT		FLOOR R/U RATIO:			Z	SP	IF
		1.0186	띪		STC	PREPARED BY:	
<b>BOMA</b> MEASURE	ED ACCORDING TO:	BUILDING R/O RATIO:	OSS	•	/ER	PLANIT MEASURING® 1-800-933-5136	PLANIT
MATERIAL ANSI/BOM	MA Z65.2 - 2012, METHOD A	1.0000	P. A.		듄	info@planitmeasuring.com	