

 


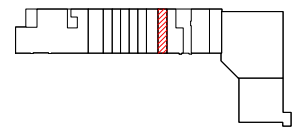



Area Certification:

PLANIT Measuring hereby certifies the **Total Rentable Area** of this premises to be **1,164 square feet**. The Premises have been measured on-site and area calculated according to ANSI/BOMA Z65.2-2012 - Method A.

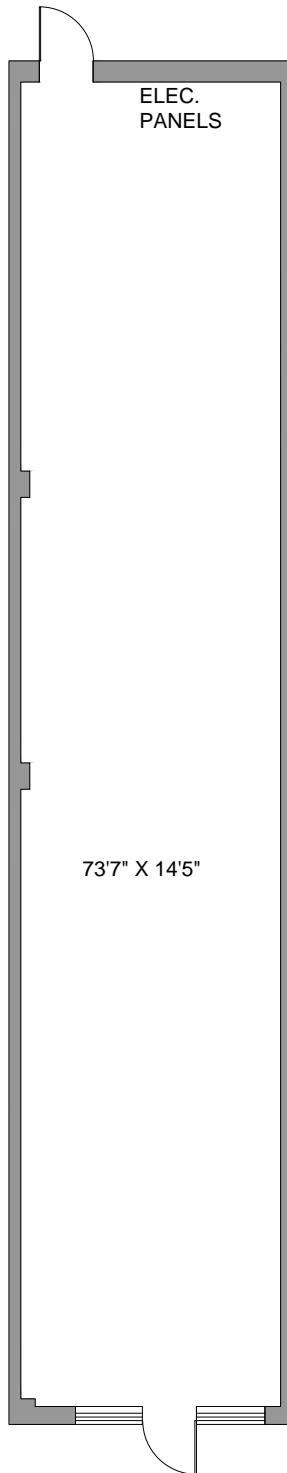

Michael Laurie, P.Eng
President

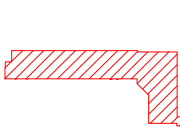

ADDRESS: 108 RIVERSTONE RIDGE FORT MCMURRAY, AB		OCCUPANT AREA 1,143 SQ.FT.	LOCATION PLAN:		DRAWING DATE: September 22, 2014	DATE MEASURED: June 11, 2014		
DRAWING TITLE: UNIT A11 FLOOR PLAN		RENTABLE AREA: 1,164 SQ.FT.			SCALE: 3/32" = 1'-0"			
PREPARED FOR: STONEY CREEK VILLAGE DEVELOPMENT		FLOOR R/U RATIO: 1.0186			DRAWN BY: SP	CHKD BY: IF		
 MEASURED ACCORDING TO: ANSI/BOMA Z65.2 - 2012, METHOD A		BUILDING R/O RATIO: 1.0000			PREPARED BY: PLANIT MEASURING® 1-800-933-5136 info@planitmeasuring.com			